




OPEN AND DISTANCE LEARNING(ODL) - FLOOR PLAN

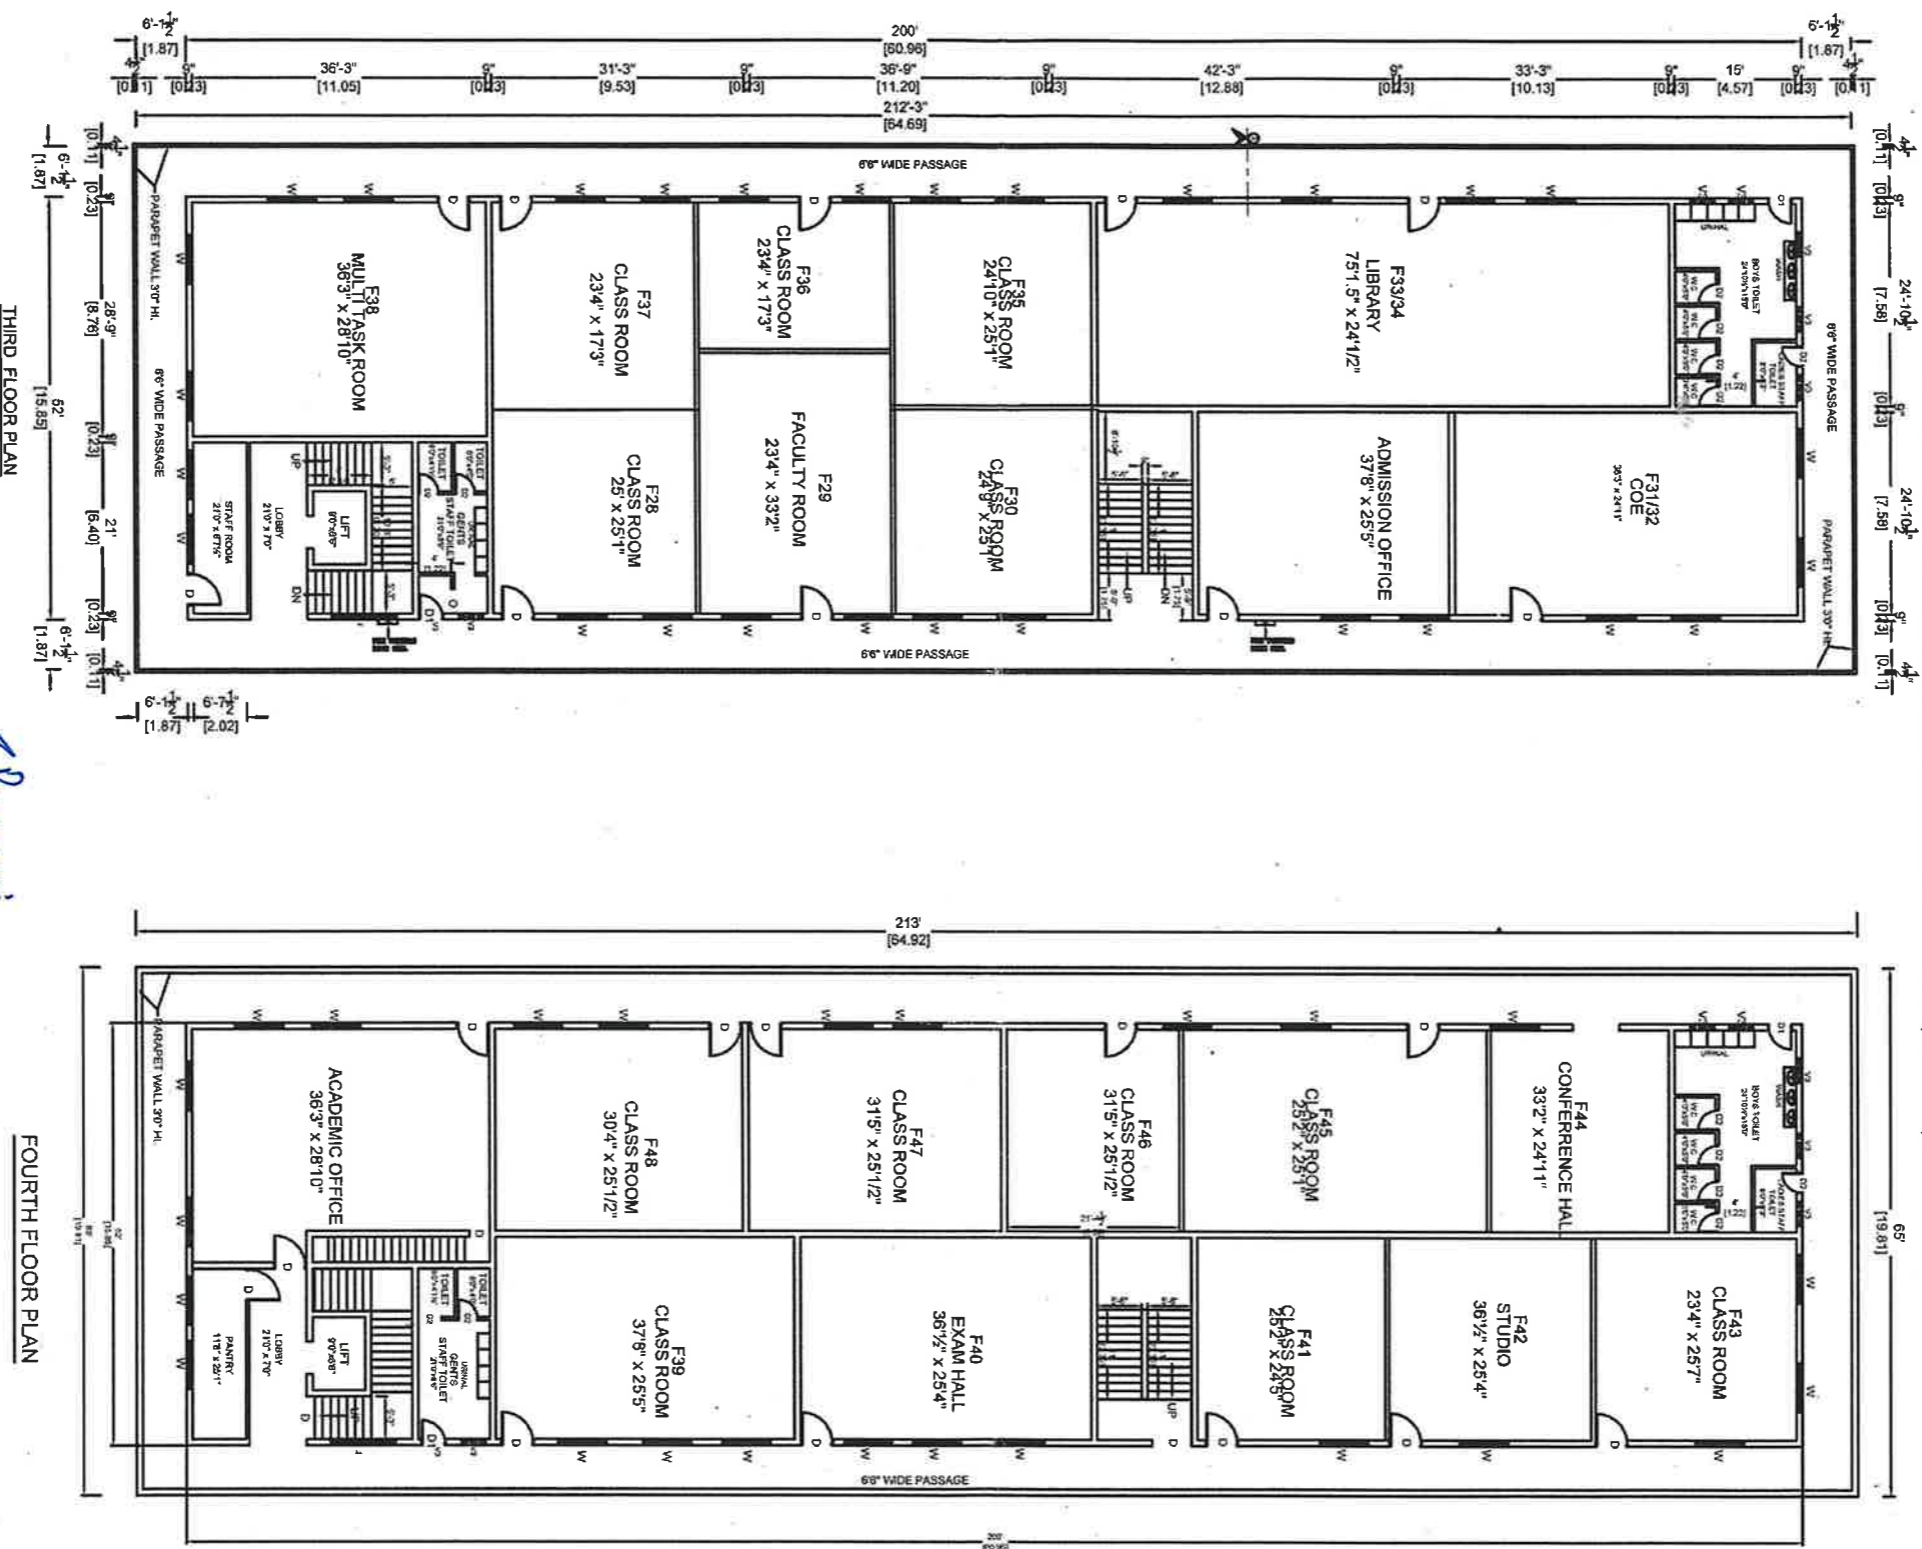

J. Rengamani
Dr. J. RENGAMANANI, MBA, Ph.D.,
 Director, ODL-OL
 Centre for Online and Distance Education (CODE)
 AMET Deemed to be University
 Kanathur, Chennai - 603 112.

M. Selva Prakash N
Architect
STUDIO 15
 No: 67, 2nd floor
 5th Avenue, Ramakrishna Nagar
 Porur, Chennai-600116

THIRD FLOOR PLAN

FOURTH FLOOR PLAN

PLAN SHOWING THE THIRD & FOURTH FLOOR OF V.O.C BLOCK FOR AMET UNIVERSITY,
 IN S.No: 73/11A, 73/11B
 KANATHUR REDDY KUPPAM VILLAGE
 CHENGALPET TALUK,
 KANCHEEPURAM DISTRICT,
 PINCODE- 603 112, TAMILNADU

SCHEDULE OF JOINERY		SIZE
NO	TYPE / DESCRIPTION	SIZE
01	DOOR	60 1/2" x 28 1/2"
02	DOOR	30 1/2" x 28 1/2"
03	DOOR	28 1/2" x 28 1/2"
04	WINDOW	30 1/2" x 28 1/2"
05	WINDOW	30 1/2" x 28 1/2"
06	WINDOW	30 1/2" x 28 1/2"
07	DOOR	60 1/2" x 28 1/2"

- FINISHES**
- CEILING: C.M. 1:2 FOR SUPER STRUCTURE
 - WALLS: C.M. 1:2 FOR WALLS & 1:3 FOR CEILING
 - FLOOR: C.M. 1:2 FOR SUPER STRUCTURE
 - PLASTERING: 2 COATS FOR WALLS & 1:3 FOR CEILING
 - ROOFING: C.M. 1:2 FOR ROOF
 - ROOF FINISH: BEST QUALITY TERRAZZO
 - WOOD WORK: ALL WOOD WORKS IN BEST QUALITY TIMBER
 - PAINT: BULKY LIME WASH OVER ROOF
 - COLOUR: 8/98 ONE LAYER OF COLOUR TILES

PROPOSED EXISTING ROAD BOUNDARY

SCALE: 1" = 8'-0" (1:100)

AREA STATEMENT

NO.	DESCRIPTION	SQ.FT.	SQ.M.
1	THIRD FLOOR	13,444.00	1,246.70
2	FOURTH FLOOR	13,444.00	1,246.70

SCALE: 1" = 8'-0" (1:100)

M. Selva Prakash N
Prof. Dr. V. RAJENDRAN
 VICE CHANCELLOR
 ACADEMY OF MARITIME EDUCATION AND TRAINING
 (Deemed to be University u/s 3 of UGC Act, 1956)
 # 135, East Coast Road,
 Kanathur, Chennai - 603 112, India.